


FIRST FLOOR PLAN


W.M. WELSH ADMINISTRATION BUILDING

01 WAB

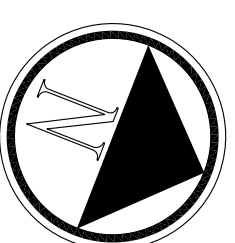


May 8, 2012



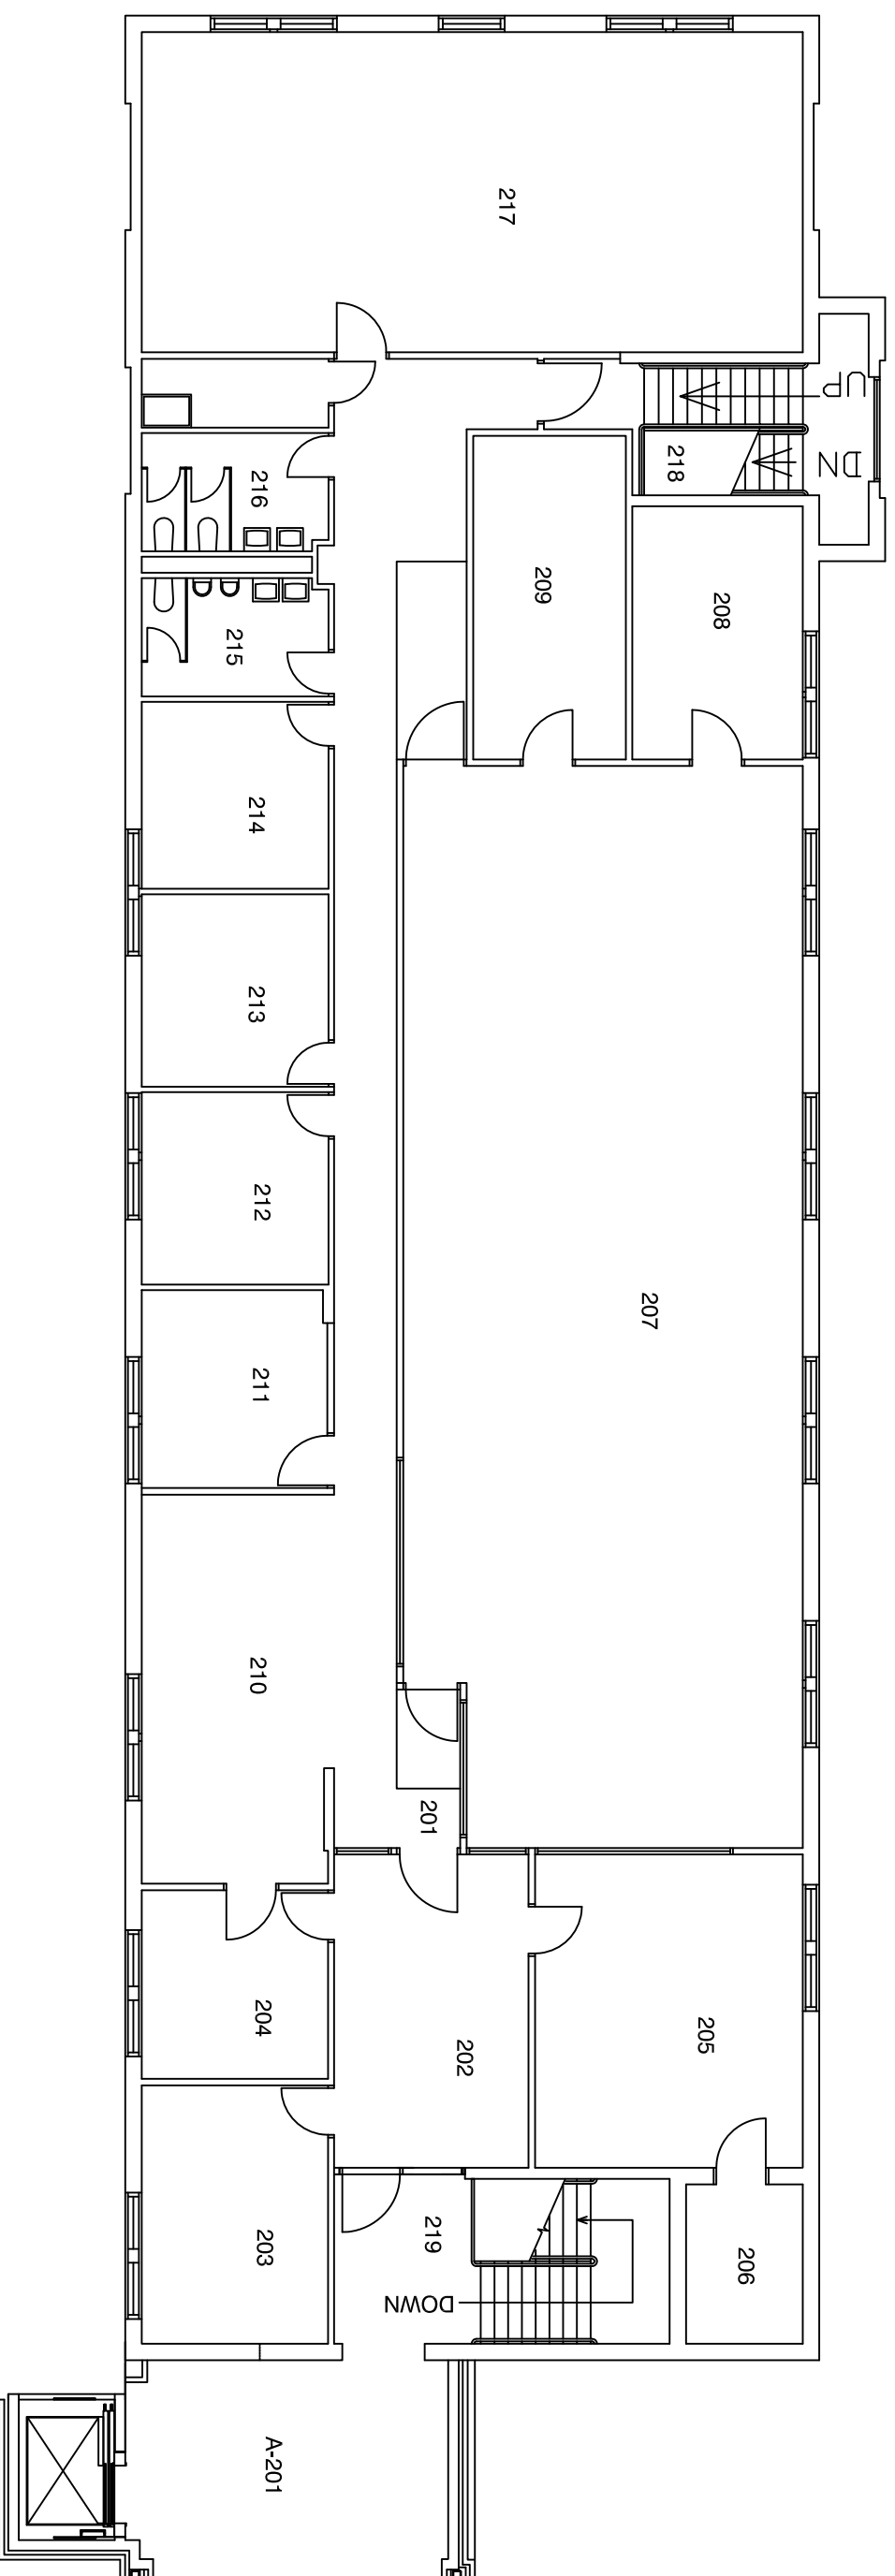


SECOND FLOOR PLAN
W.M. WELSH ADMINISTRATION BUILDING
01 WAB

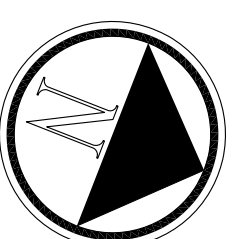


May 8, 2012



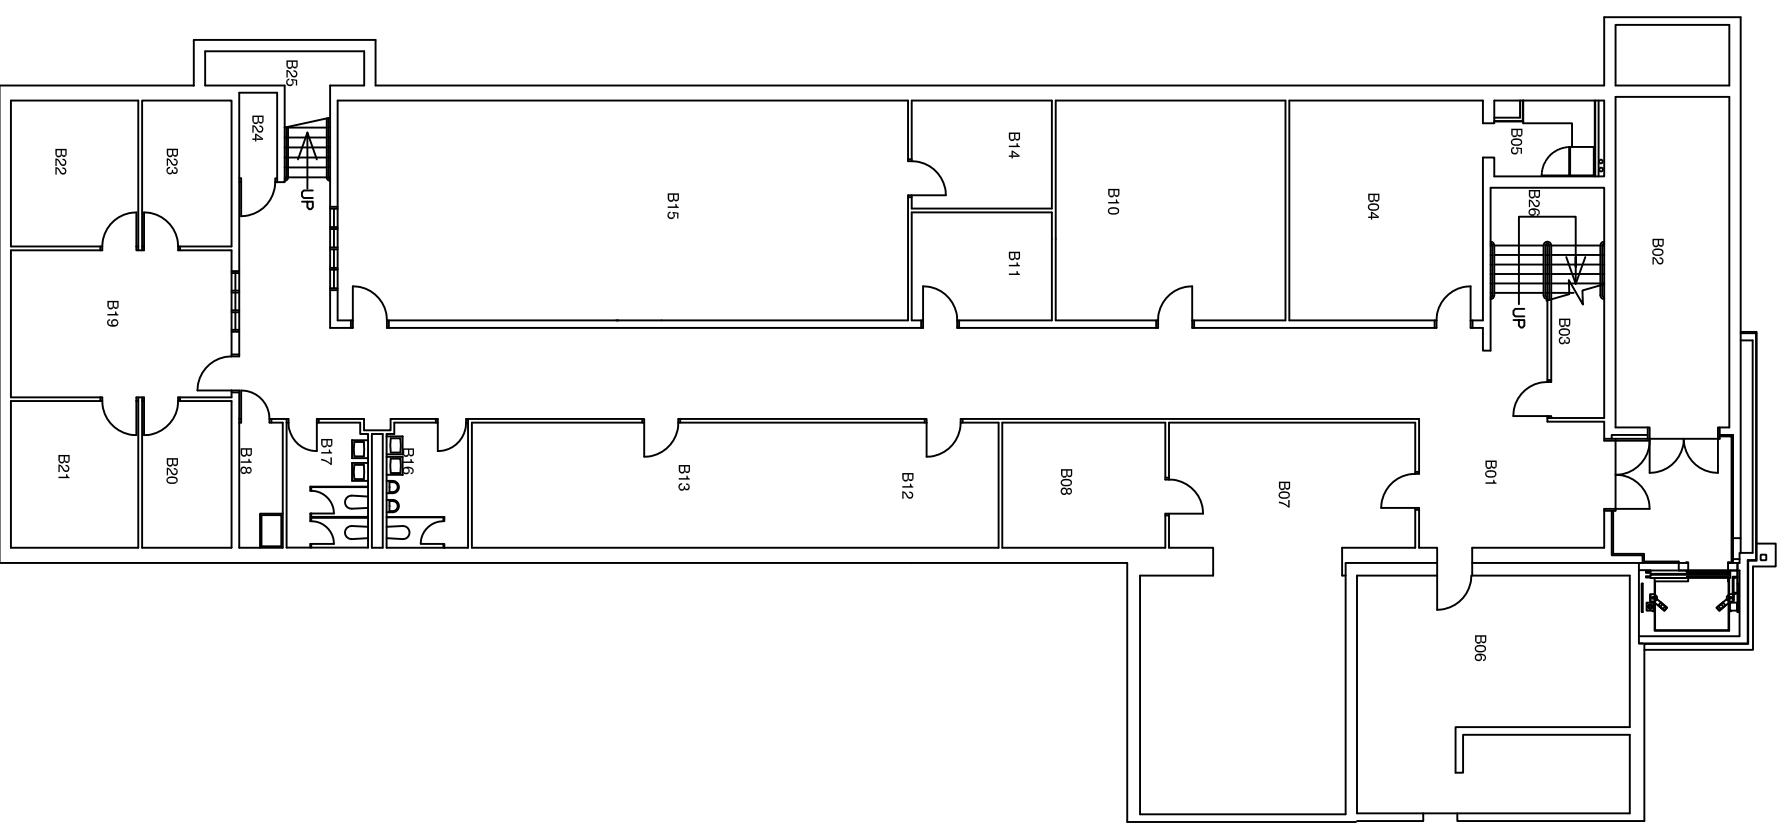

BASEMENT FLOOR PLAN

M. W. WELSH ADMINISTRATION BUILDING
01 WAB

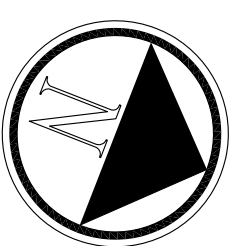

May 3, 2013